

PNA - AREA C PLANT MIX

SPECIES CAN BE SUBSTITUTED WITH OTHERS ON LIST IF UNAVAILABLE

TOTAL	CATEGORY	EVEN MIX OF SPECIES
46	SPECIMEN	ACE1; ACS1; CAT; PLA1; QUV1; TIA1
102	SECONDARY	ARB; AST; BET; CLK; GLT; NYS
87	UNDERSTORY	MAG4; COR4; AME4; HYD4; LIB4
7	SCREENING	JIV3; PA3; PIN3; PO3

PNA - AREA D PLANT MIX

SPECIES CAN BE SUBSTITUTED WITH OTHERS ON LIST IF UNAVAILABLE

TOTAL	CATEGORY	EVEN MIX OF SPECIES
35	SPECIMEN	ACN; AEF; COV; GYD; QSH1
143	SECONDARY	AST; CAC; CLK; SAS; MOR
70	UNDERSTORY	CRA4; PRV; SAM4; HAM4; HYD4
35	SCREENING	PM3; PO3; PIN3; THG3

PNA - AREA E PLANT MIX

SPECIES CAN BE SUBSTITUTED WITH OTHERS ON LIST IF UNAVAILABLE

TOTAL	CATEGORY	EVEN MIX OF SPECIES
91	SPECIMEN	CAT; QUV1; QUM1; LIQ1; TIA1
334	SECONDARY	AEG; APA; CAC; CLK; GLT; MOR; NYS; ROB
175	UNDERSTORY	AME4; CEO4; CRA4; MAC4; SAM4; VIB4
20	SCREENING	ILX4; JIV3; PGD3; PO3; THG3

PNA - AREA F PLANT MIX

SPECIES CAN BE SUBSTITUTED WITH OTHERS ON LIST IF UNAVAILABLE

TOTAL	CATEGORY	EVEN MIX OF SPECIES
57	SPECIMEN	CAT; QUV1; QUM1; LIQ1; TIA1
119	SECONDARY	AEG; APA; CAC; CLK; GLT; MOR; NYS; ROB
106	UNDERSTORY	AME4; CEO4; HAM4; MAC4; SAM4; VIB4
0	SCREENING	



PROTECTED NATURAL AREA PLANT LIST

(CONTRACTOR RESPONSIBLE FOR ALL PLANTS SHOWN ON PLAN)

KEY	BOTANICAL NAME	COMMON NAME	SIZE	COND.	REMARKS
DECIDUOUS TREES - SPECIMEN					
ACE1	ACER X FREEMANII 'SIENNA'	SIENNA GLEN MAPLE	1.5" CAL.	B&B	
ACN	ACER NIGRUM	BLACK MAPLE	1.5" CAL.	B&B	
ACS1	ACER SACCHARUM	SUGAR MAPLE	1.5" CAL.	B&B	
AEF	AESCULUS FLAVA	YELLOW BUCKEYE	1.5" CAL.	B&B	
COV	CARYA OVATA	SHAGBARK HICKORY	1.5" CAL.	B&B	
CAT	CATALPA SPECIOSE	CATALPA SPECIOSE	1.5" CAL.	B&B	
GYD	GYMNOCLADUS DIOICUS	KENTUCKY COFFEETREE	1.5" CAL.	B&B	
LIQ1	LIQUIDAMBAR STYRACIFLUA	SWEETGUM	1.5" CAL.	B&B	
PLA1	PLATANUS X ACERIFOLIA 'BLOODGOOD'	BLOODGOOD LONDON PLANETREE	1.5" CAL.	B&B	
QUM1	QUERCUS MACROCARPA	BUR OAK	1.5" CAL.	B&B	
QSH1	QUERCUS SHUMARDII	SHUMARD OAK	1.5" CAL.	B&B	
QUV1	QUERCUS VELUTINA	BLACK OAK	1.5" CAL.	B&B	
TIA1	TILIA AMERICANA	AMERICAN BASSWOOD	1.5" CAL.	B&B	
DECIDUOUS TREES - SECONDARY					
ARB	ACER RUBRUM 'BRANDYWINE'	BRANDYWINE RED MAPLE	NO CAL.	BARE ROOT	
AEG	AESCULUS GLABRA	OHIO BUCKEYE	NO CAL.	BARE ROOT	
APA	AESCULUS PAVIA	RED BUCKEYE	NO CAL.	BARE ROOT	
AST	ASMINA TRILOBA	PAWPAW	NO CAL.	BARE ROOT	
BET	BETULA NIGRA 'CULLY'	HERITAGE RIVER BIRCH	NO CAL.	BARE ROOT	
CAC	CARPINUS CAROLINIANA	AMERICAN HORNBEAM	NO CAL.	BARE ROOT	
CLK	CLADRASTIS KENTUCKEA 'LUTEA'	AMERICAN YELLOWWOOD	NO CAL.	BARE ROOT	
GLT	GLEDITSIA TRIACANTHOS VAR. INERMIS 'SKYCOLE'	SKYLINE HONEY LOCUST	NO CAL.	BARE ROOT	
MOR	MORUS RUBRA	RED MULBERRY	NO CAL.	BARE ROOT	
NYS	NYSSA SYLVATICA	BLACKGUM	NO CAL.	BARE ROOT	
ROB	ROBINIA PSEUDOACACIA 'PURPLE ROBE'	PURPLE ROBE LOCUST	NO CAL.	BARE ROOT	
SAS	SASSAFRAS ALBIDUM	SASSAFRAS	NO CAL.	BARE ROOT	
EVERGREEN TREES - SCREENING					
JIV3	JUNIPERUS VIRGINIANA	EASTERN REDCEDAR	3' HGT.	B&B	
PA3	PICEA ABIES	NORWAY SPRUCE	3' HGT.	B&B	
PM3	PICEA MEYERI	MEYER SPRUCE	3' HGT.	B&B	
PO3	PICEA OMORIKA	SERBIAN SPRUCE	3' HGT.	B&B	
PGD3	PICEA GLAUCA 'DENSATA'	BLACK HILLS SPRUCE	3' HGT.	B&B	
PIN3	PINUS STROBUS	WHITE PINE	3' HGT.	B&B	
THG3	THUJA STANDISHII X PPLICATA 'GREEN GIANT'	GREEN GIANT ARBORVITAE	3' HGT.	B&B	
ORNAMENTAL TREES - UNDERSTORY					
AME4	AMELANCHIER CANADENSIS 'GLENNFORM'	RAINBOW PILLAR SERVICEBERRY	4' HGT.	B&B	MULTI-STEM
COR4	CORNUS MAS 'GOLDEN GLORY'	GOLDEN GLORY CORNELIAN DOGWOOD	4' HGT.	B&B	
CRA4	CRATAEGUS VIRIDIS 'WINTER KING'	WINTER KING HAWTHORN	4' HGT.	B&B	
MAG4	MAGNOLIA VIRGINIANA	SWEETBAY MAGNOLIA	4' HGT.	B&B	MULTI-STEM
MAC4	MAGNOLIA ACUMINATA	CUCUMBERTREE	4' HGT.	B&B	MULTI-STEM
PRV	PRUNUS VIRGINIANA	CHOCHECHERRY	4' HGT.	B&B	
SHRUBS					
LIB4	LINDERA BENZOIN	NORTHERN SPICEBUSH	4' HGT	CONT.	
CEO4	CEPHALANTHUS OCCIDENTALIS	BUTTONBUSH	4' HGT	CONT.	
HAM4	HAMAMELIS VIRGINIANA	COMMON WITCH HAZEL	4' HGT	CONT.	
HYD4	HYDRANGEA QUERCIFOLIA 'ALICE'	ALICE OAKLEAF HYDRANGEA	4' HGT	CONT.	
SAM4	SAMBUCUS CANADENSIS	AMERICAN ELDERBERRY	4' HGT	CONT.	
VIB4	VIBURNUM LANTANA 'MOHICAN'	MOHICAN VIBURNUM	4' HGT	CONT.	
ILX4	ILEX VERTICILLIATA	WINTERBERRY	4' HGT	CONT.	

PLANT KEY TYPICALS FOR PROTECTED NATURAL AREA

SEE PLANT LIST FOR SPECIFIC PLANT SPECIES

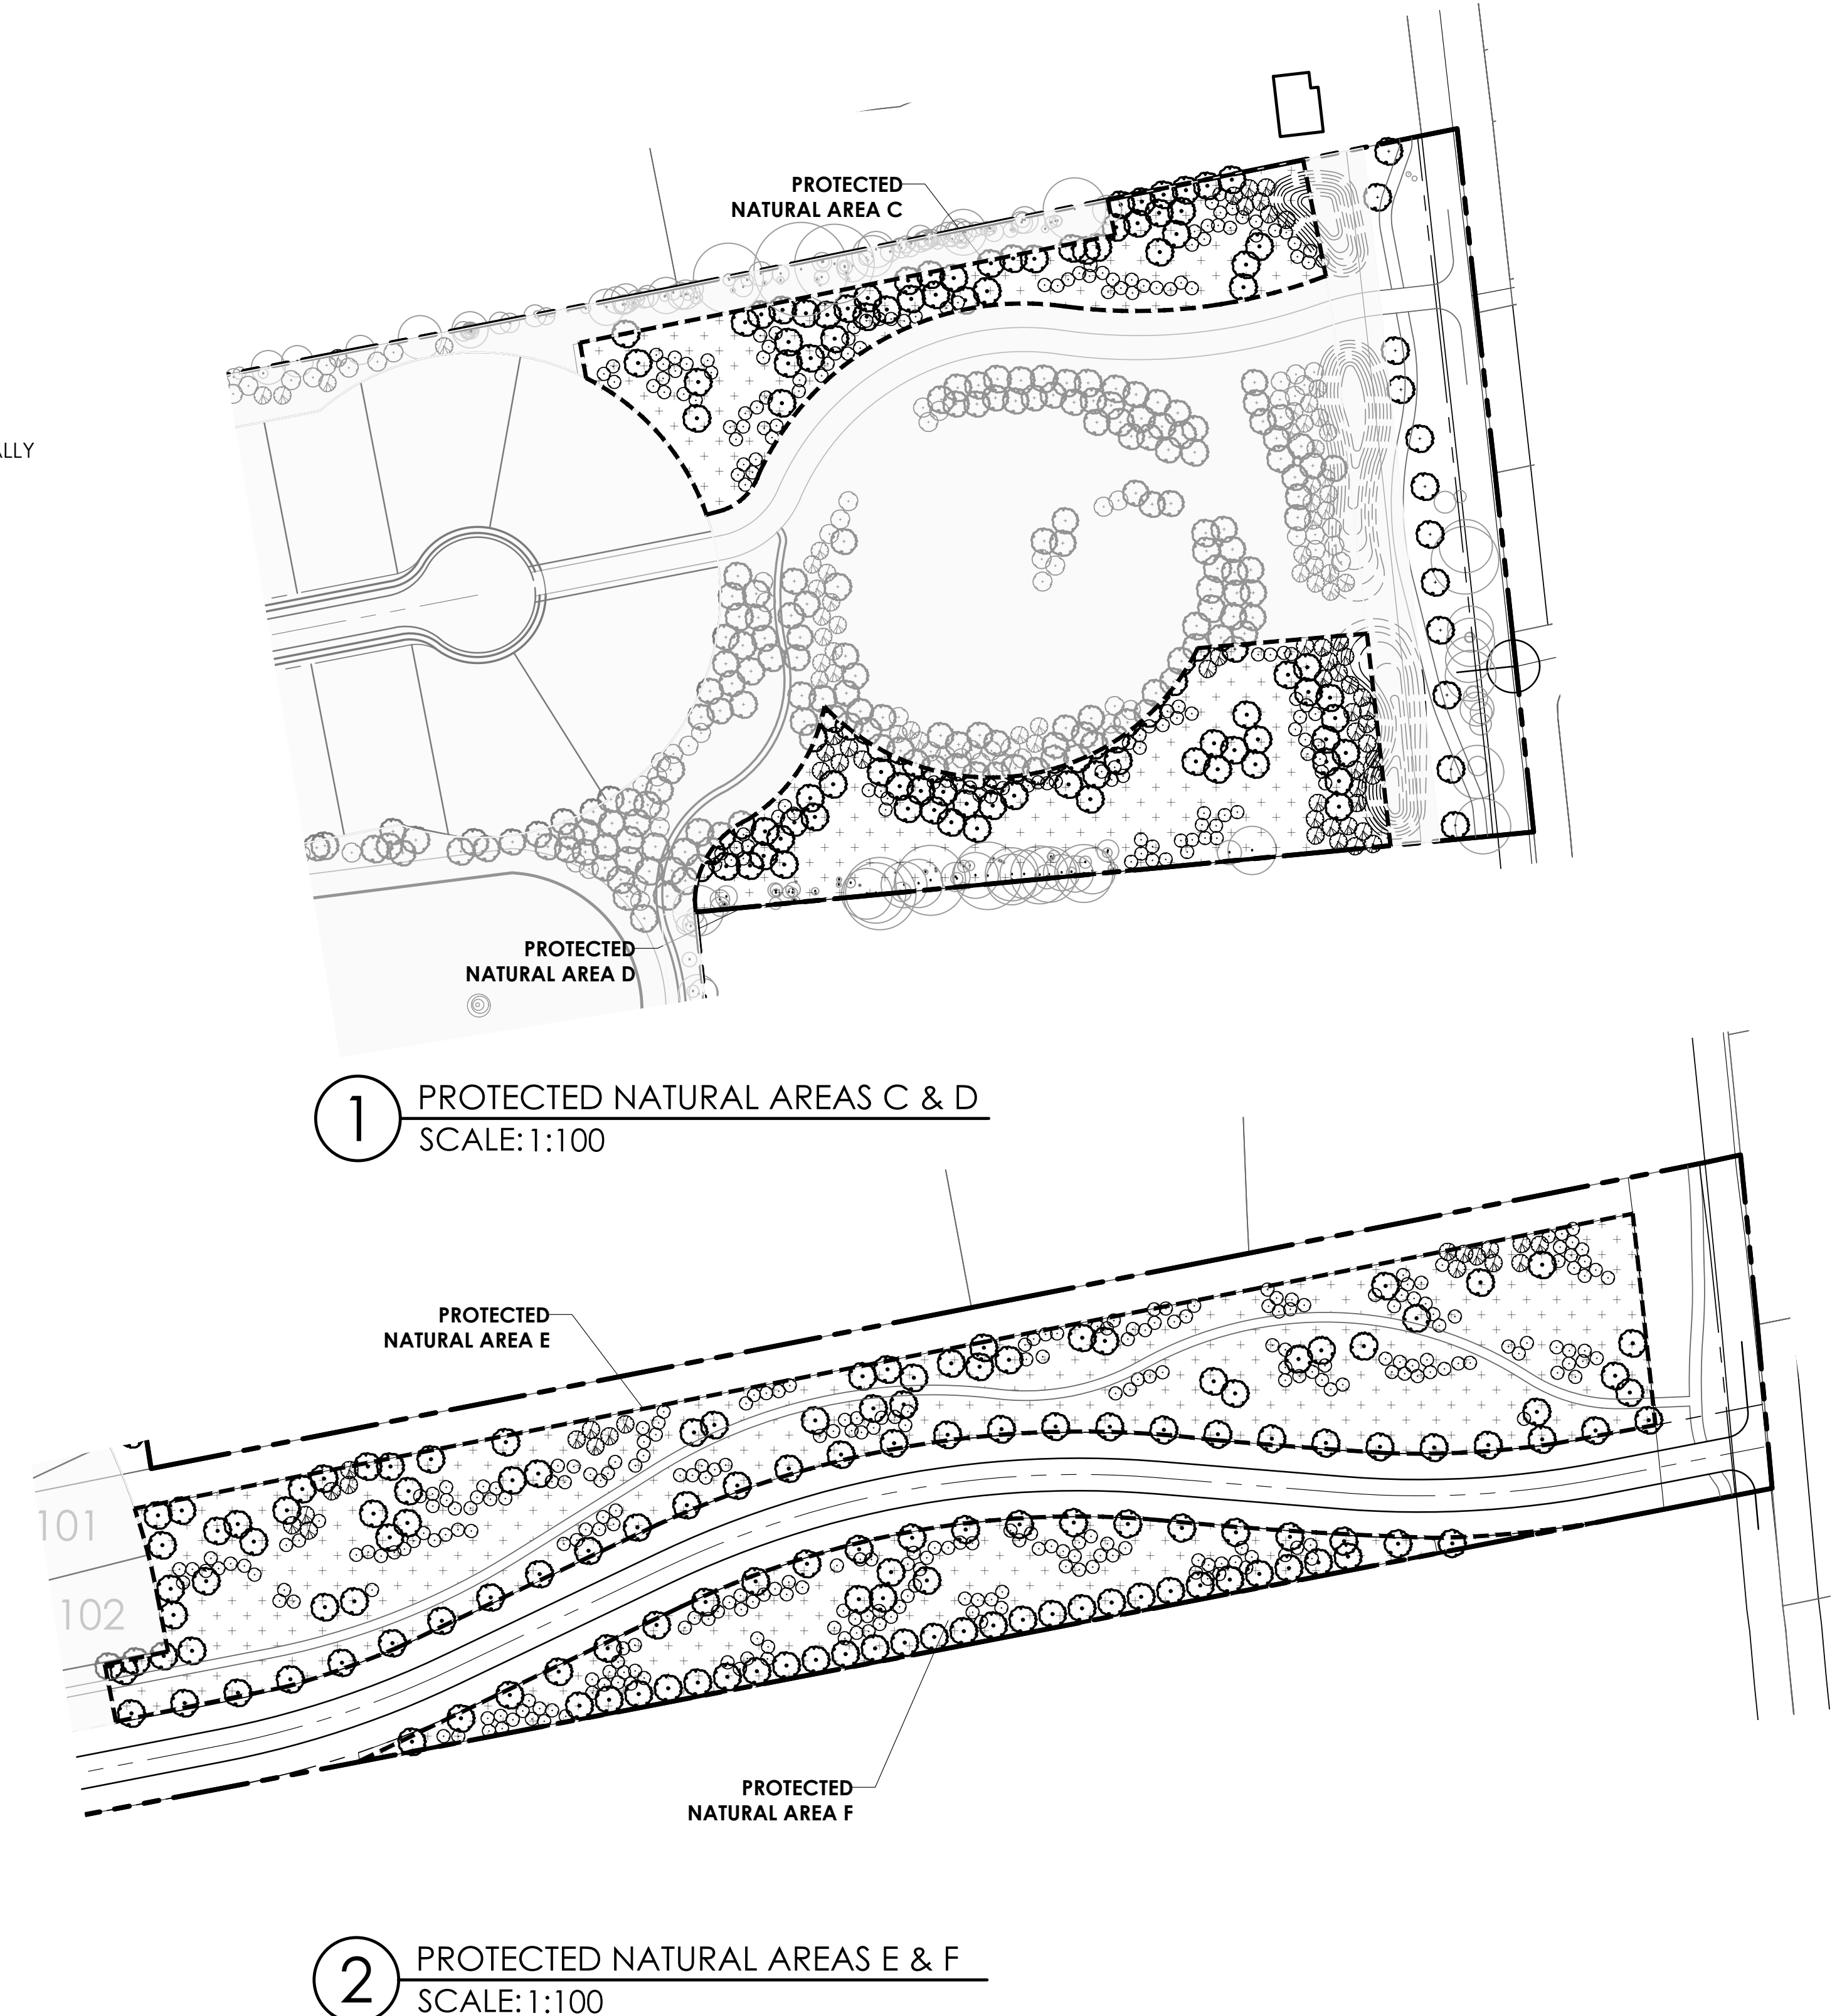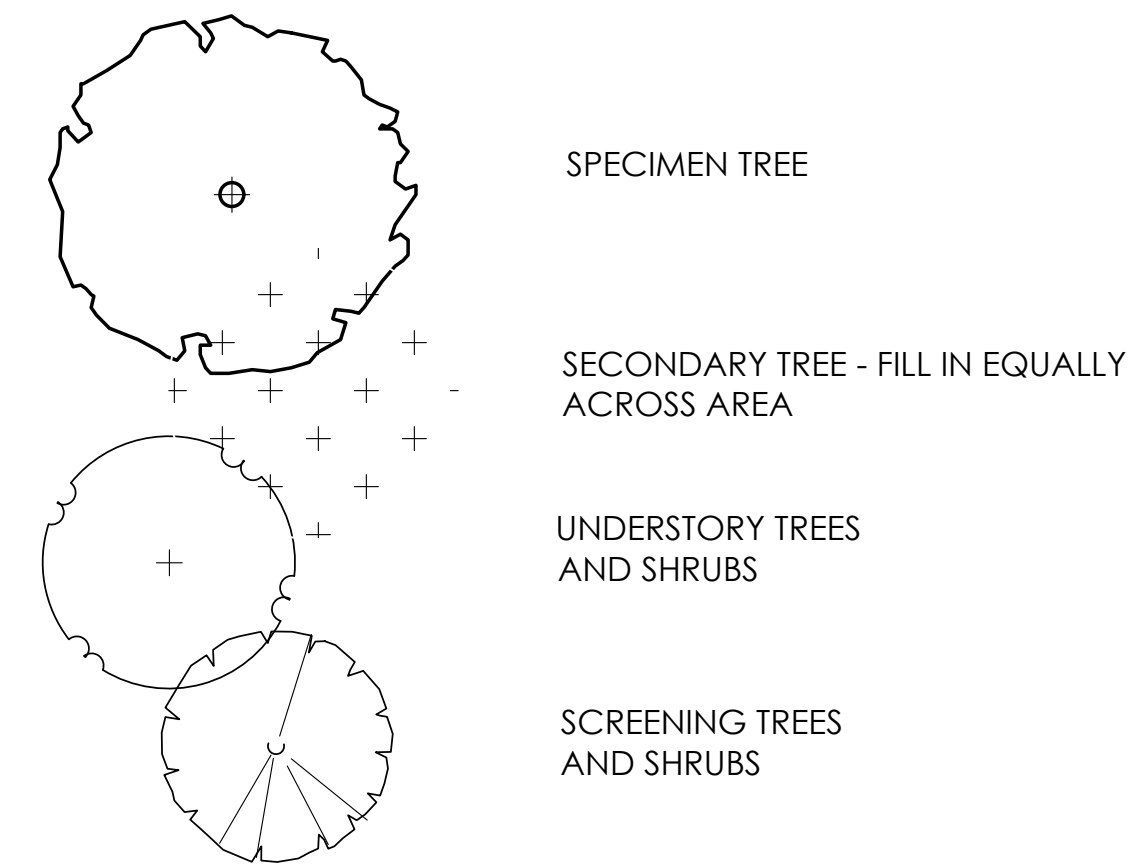


PROTECTED NATURAL AREA LANDSCAPE PLAN - EAST

EXHIBIT D-3.1

HOLLYBROOK

PREPARED FOR KIRAN BASIREDDY

DATE: 5.20.24

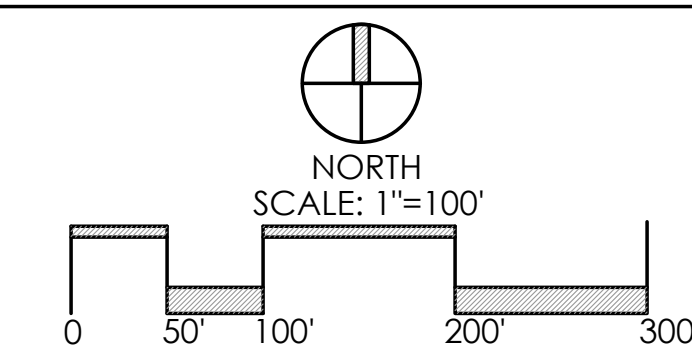

Faris Planning & Design

LAND PLANNING LANDSCAPE ARCHITECTURE
4876 Cemetery Road Hilliard, OH 43026
p. (614) 487-1964 www.farisplanninganddesign.com